
 
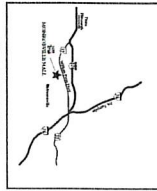


MONROEVILLE MALL

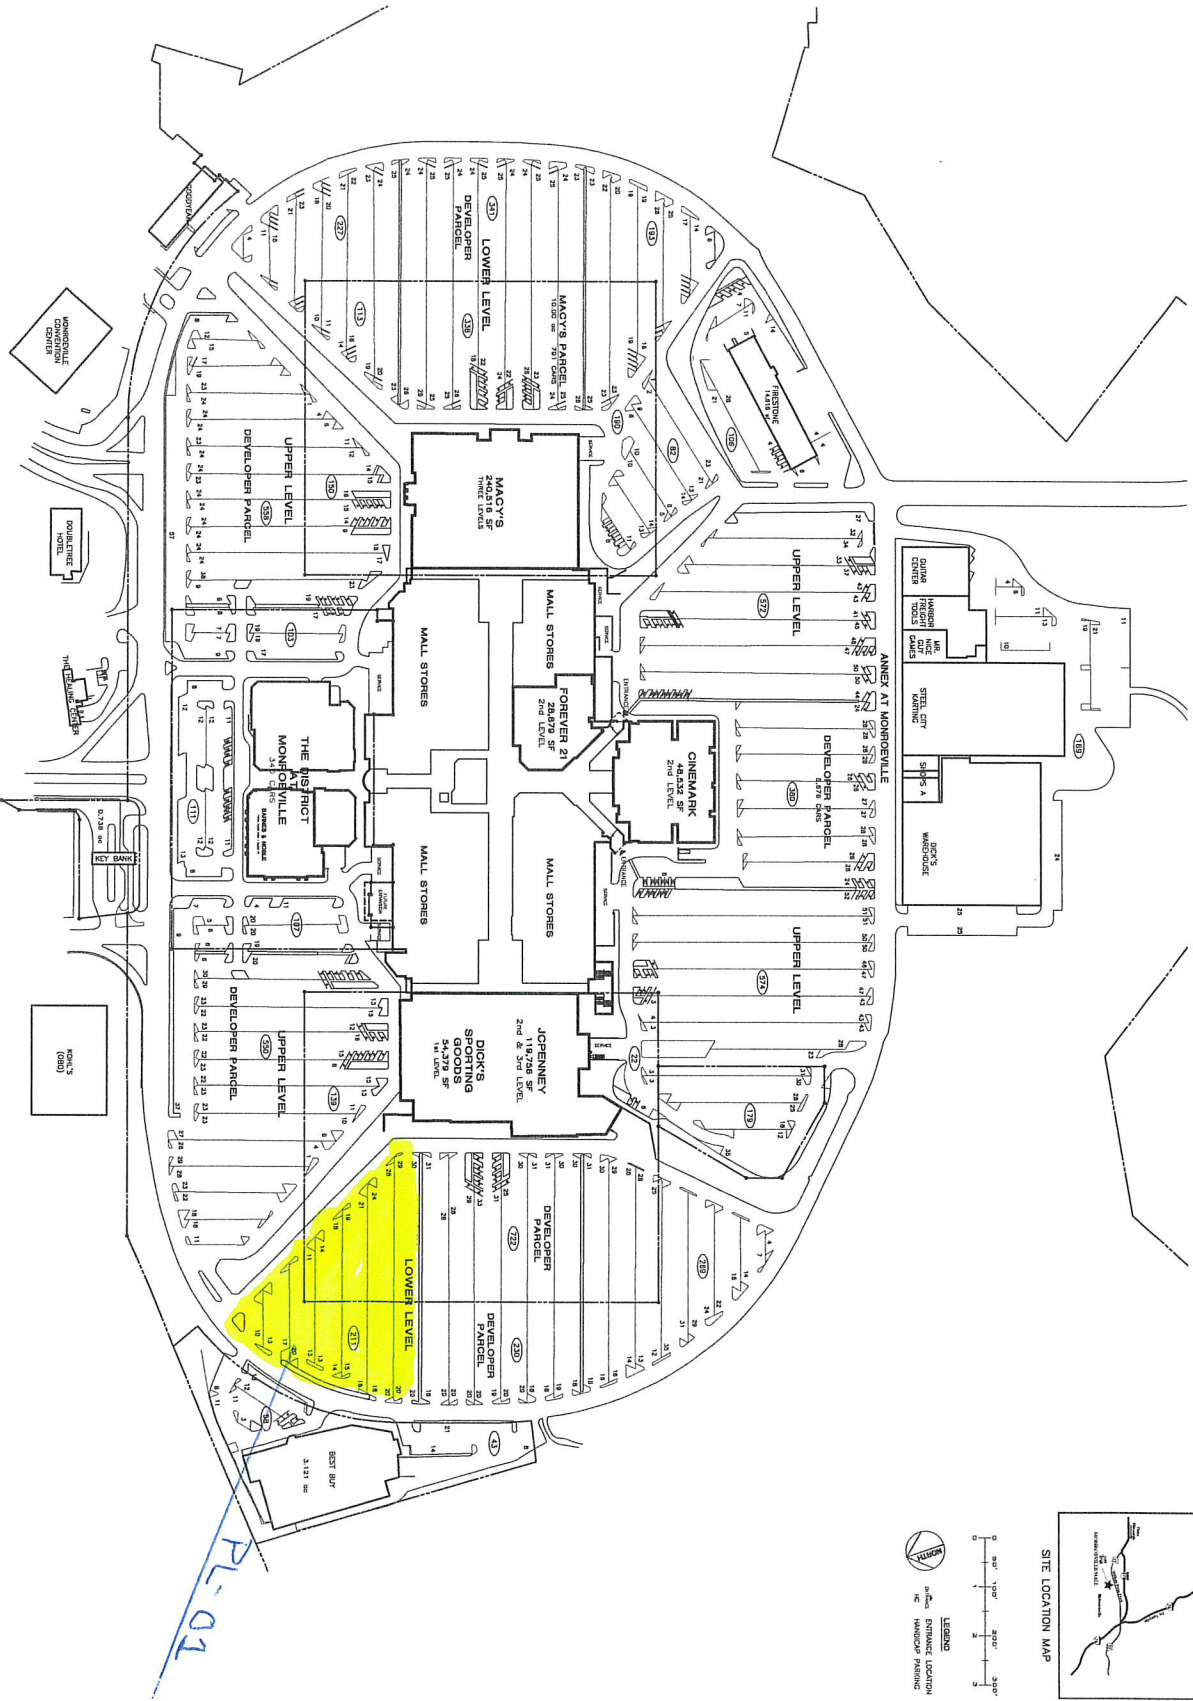

THE DATA SHOWN ON THIS PLAN IS THE PROPERTY OF CBL PROPERTIES. THE INFORMATION IS PROVIDED FOR YOUR INFORMATION ONLY. IT IS NOT TO BE USED FOR ANY OTHER PURPOSE. THE INFORMATION IS PROVIDED AS IS AND WITHOUT WARRANTY OF ANY KIND, EXPRESS OR IMPLIED, INCLUDING BUT NOT LIMITED TO THE WARRANTIES OF MERCHANTABILITY, FITNESS FOR A PARTICULAR PURPOSE AND NONINFRINGEMENT. THE INFORMATION IS PROVIDED FOR YOUR INFORMATION ONLY. IT IS NOT TO BE USED FOR ANY OTHER PURPOSE. THE INFORMATION IS PROVIDED AS IS AND WITHOUT WARRANTY OF ANY KIND, EXPRESS OR IMPLIED, INCLUDING BUT NOT LIMITED TO THE WARRANTIES OF MERCHANTABILITY, FITNESS FOR A PARTICULAR PURPOSE AND NONINFRINGEMENT.

MONROEVILLE MALL
 5006 - 4000 E. 11th Ave. Suite 200
 Denver, CO 80231
 303.733.1111

SITE PLAN
 DATE: 07/17/2023
 DRAWN BY: [Name]
 CHECKED BY: [Name]

CBL PROPERTIES
 6000 E. 11th Ave. Suite 200
 Denver, CO 80231
 303.733.1111

REVISIONS:

NO.	DATE	DESCRIPTION
1	07/17/2023	ISSUED FOR PERMITTING
2	07/17/2023	ISSUED FOR PERMITTING
SP 1